


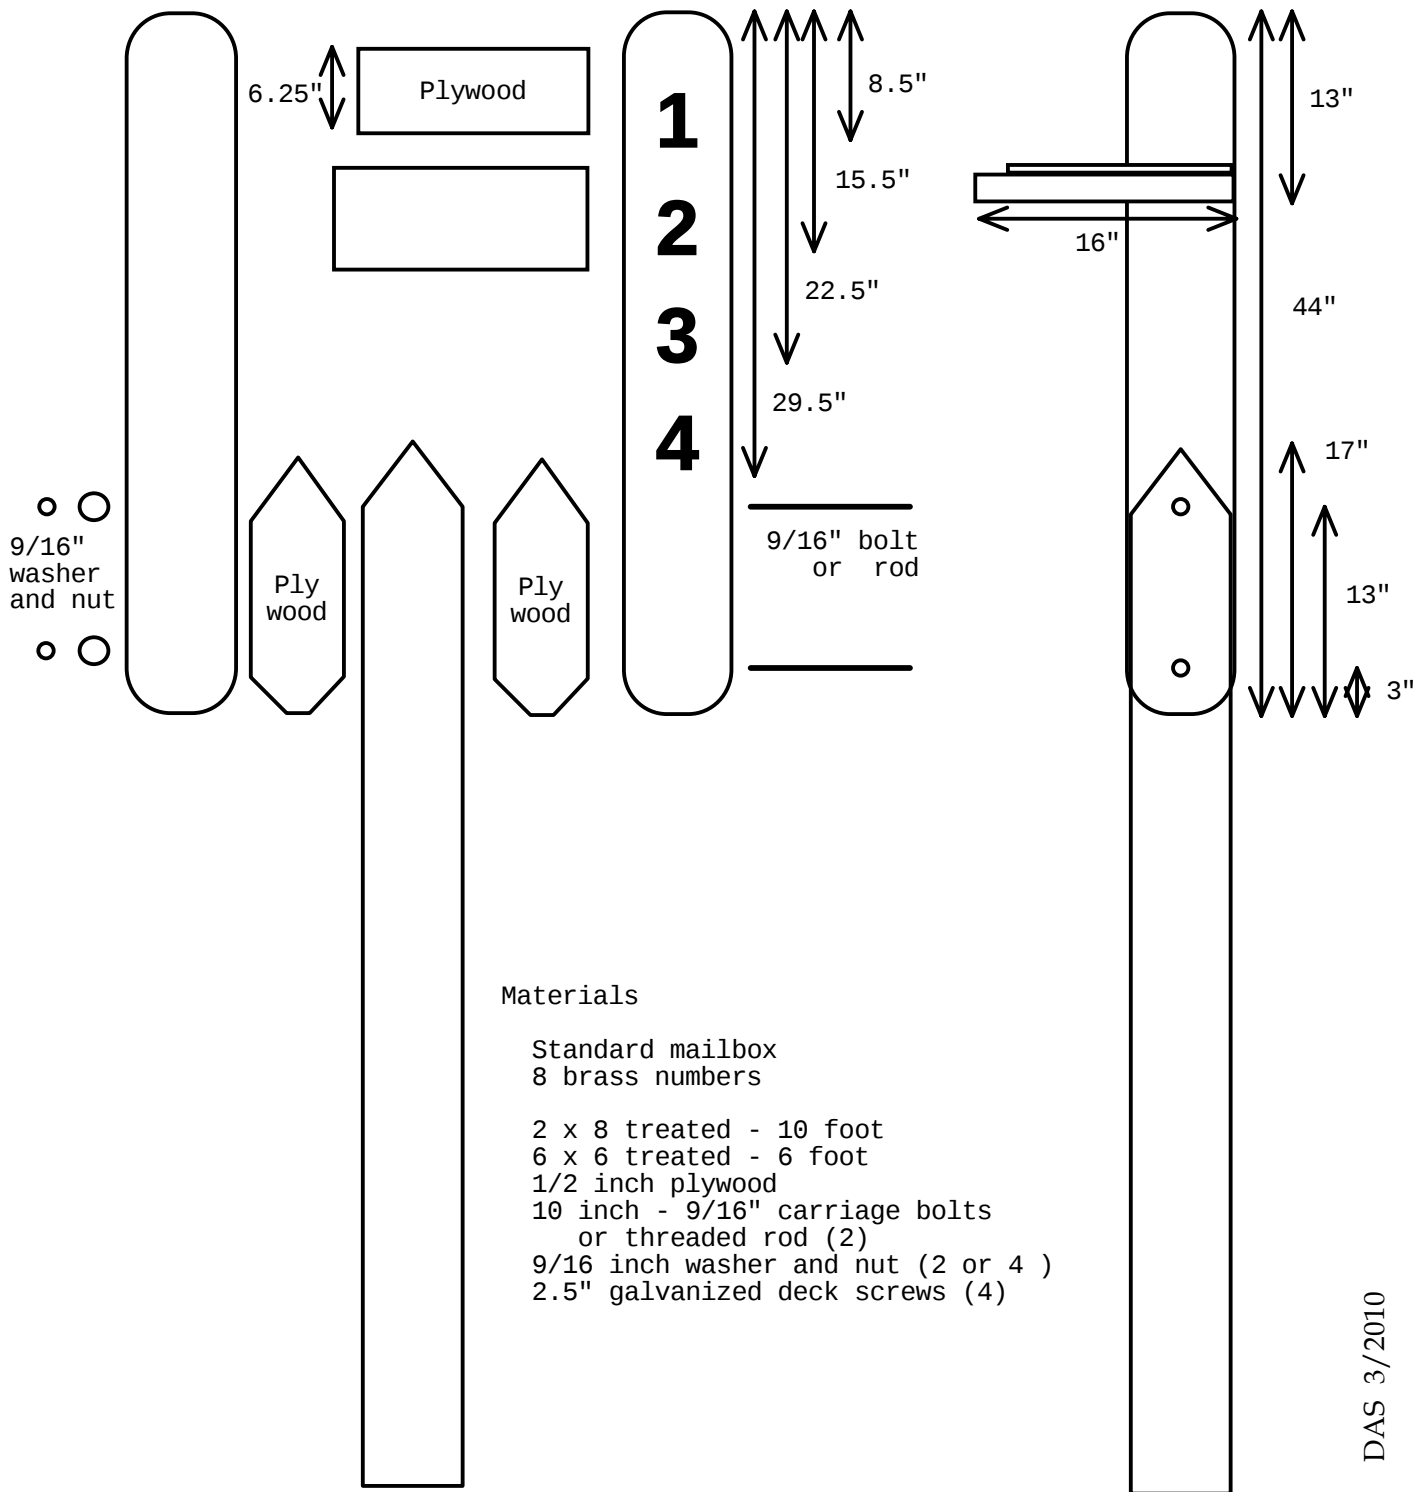

DAS 3/2010

Northridge Parkway Subdivision

Mailbox Post Plans



MF'D BY
STEEL CITY
CORP.
YOUNGSTOWN, OH.

1-425